

Z:\2019\19-0374042-00 Col Hts High School Replacement, Colonial Heights\C-19-0374042-00.dwg 04/02/2019 02:04 PM




**CENTERLINE
OF 20' WIDE
GAS
PIPELINE
EASEMENT
C/L = 278'**

N/F
SCHOOL BOARD OF THE
CITY OF COLONIAL HEIGHTS
PID: 6812000000C
D.B. 66 PG. 493

CONDUIT ROAD
(90' R/W)

CITY OF COLONIAL HEIGHTS,
VIRGINIA
PID: 681200000A2
D.B. 55 PG. 33
1000 YACHT BASIN DRIVE

YACHT BASIN DRIVE
(60' R/W)

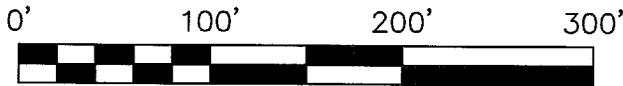

LINE	BEARING	DISTANCE
L1	N 27°30'00" E	273.04'
L2	N 32°39'20" E	4.32'



COMPANY COLUMBIA GAS OF VIRGINIA, INC.				WORK ORDER(S) 19-0374042-00 15-0378882-00	
PROJECT 20' WIDE GAS PIPELINE EASEMENT ACROSS THE PROPERTY OF CITY OF COLONIAL HEIGHTS, VIRGINIA				TAX DISTRICT(S)	
DATE 04/02/2019	ENGINEER COASTAL CONSULTANTS, P.C.	DRAWN BY JLD	SCALE 1" = 100'	COUNTY/CITY COLONIAL HEIGHTS	
SYSTEM NO. 38040007	REFERENCES	MAP(S)	REVISIONS	STATE VIRGINIA	
		8-284-124-H		DRAWING NO. V570-92-19	