



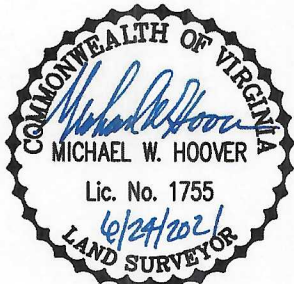

LINE TABLE		
LINE	BEARING	DISTANCE
L1	N 08°56'47" W	6.00'
L2	N 08°56'47" W	10.00'
L3	N 81°03'13" E	50.00'
L4	S 08°56'47" E	10.00'
L5	S 08°56'47" E	6.00'
L6	N 81°03'13" E	50.00'

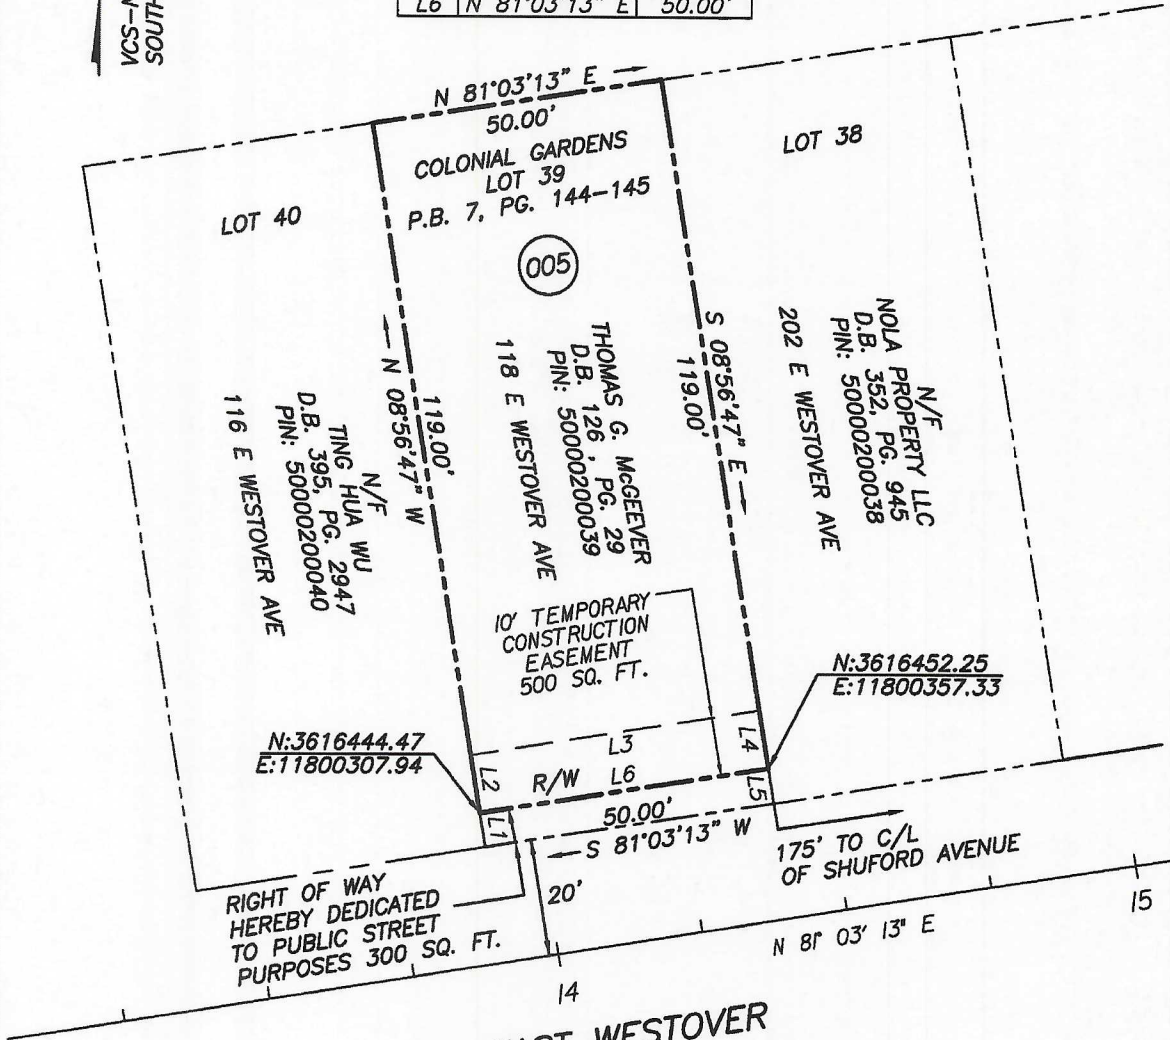

PLAT SHOWING A
**10' TEMPORARY CONSTRUCTION EASEMENT
 AND A RIGHT-OF-WAY DEDICATION
 ACROSS THE PROPERTY OF
 THOMAS G. MCGEEVER
 D.B. 126, PG. 29
 PIN #50000200039**
 CITY OF COLONIAL HEIGHTS, VIRGINIA

NOTES:
 1. THIS PLAT WAS PREPARED WITH THE BENEFIT OF A TITLE REPORT AS FURNISHED BY KDR AND DATED MAY 10, 2021.



Dewberry
 Engineers Inc.

4805 Lake Brook Drive
 Glen Allen, VA 23060
 PHONE: 804.290.7957
 FAX: 804.290.7928
 www.Dewberry.com

CITY#: UPC 100501	DRAWN: HRL	SCALE: 1" = 25'
	CHECKED: MWH	DATE: 06/24/2021
	JOB#: 50102624	REV. DATE: 06/24/2021